


FACHADA LESTE
1:50

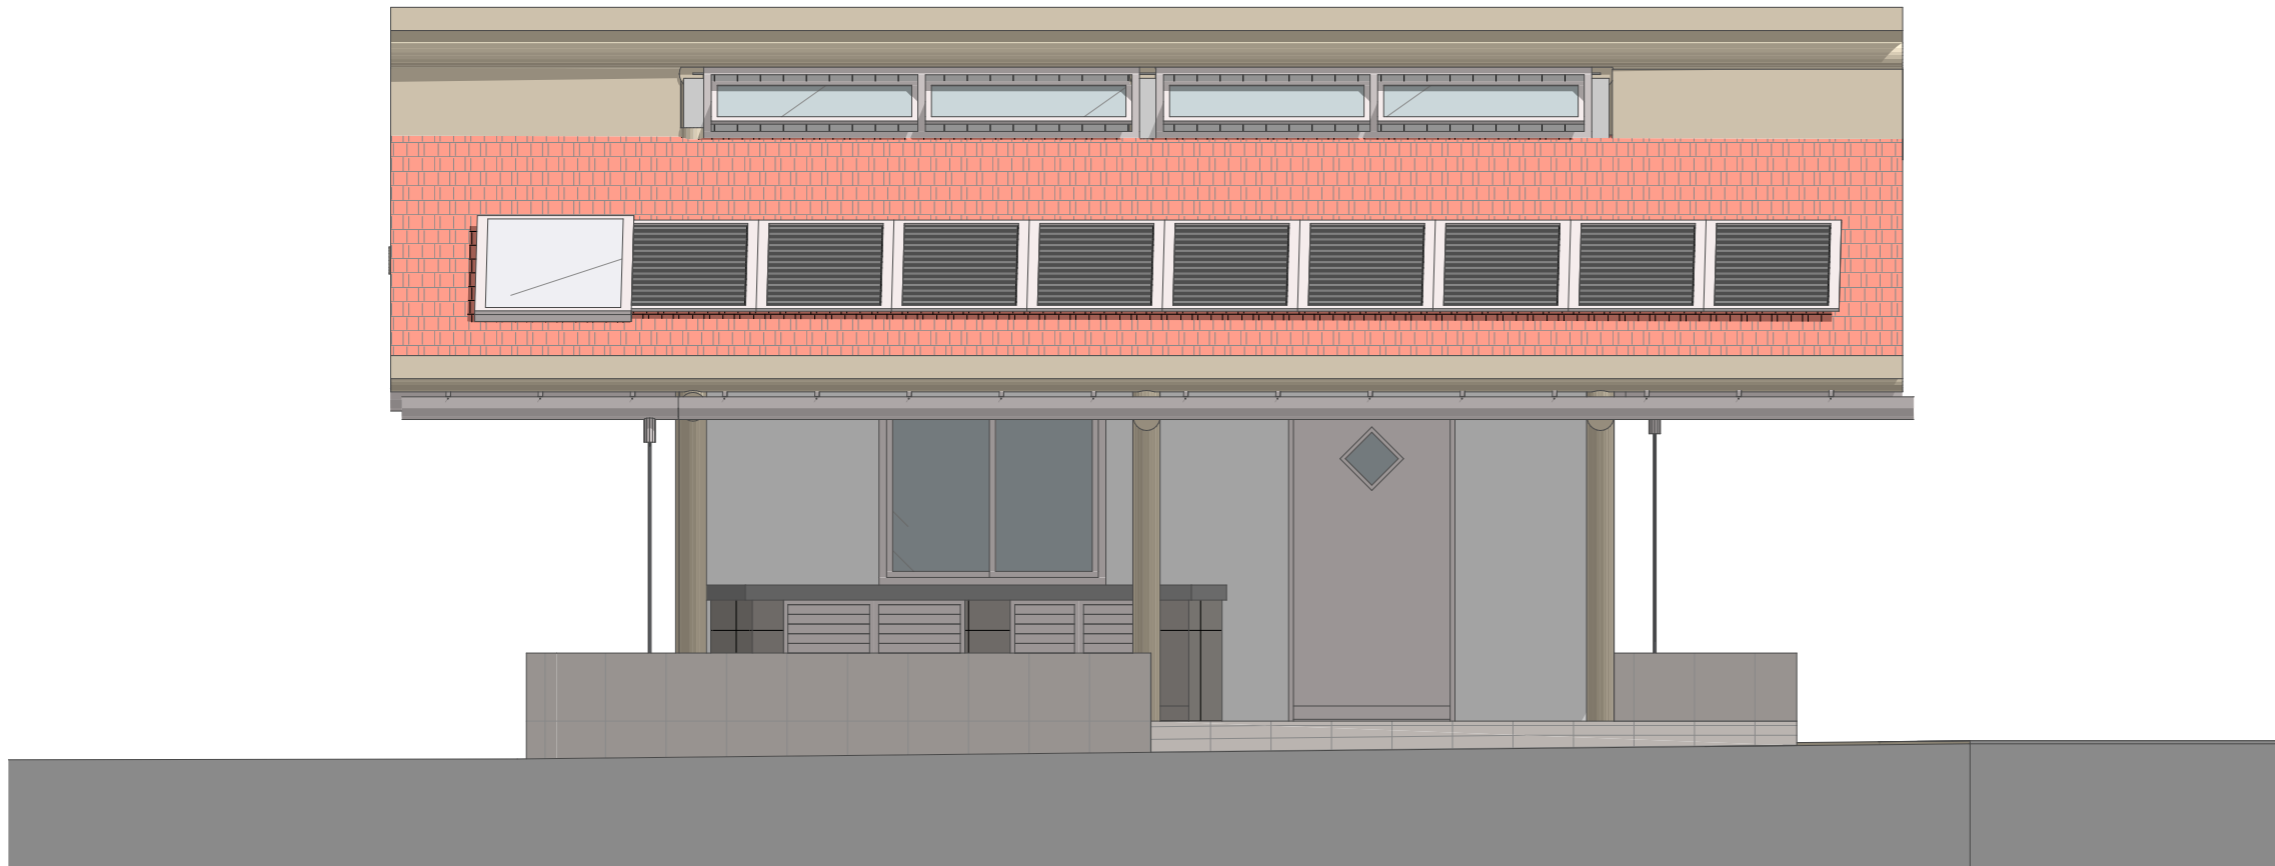

FACHADA NORTE
1:50