


CORTE C2
1:50

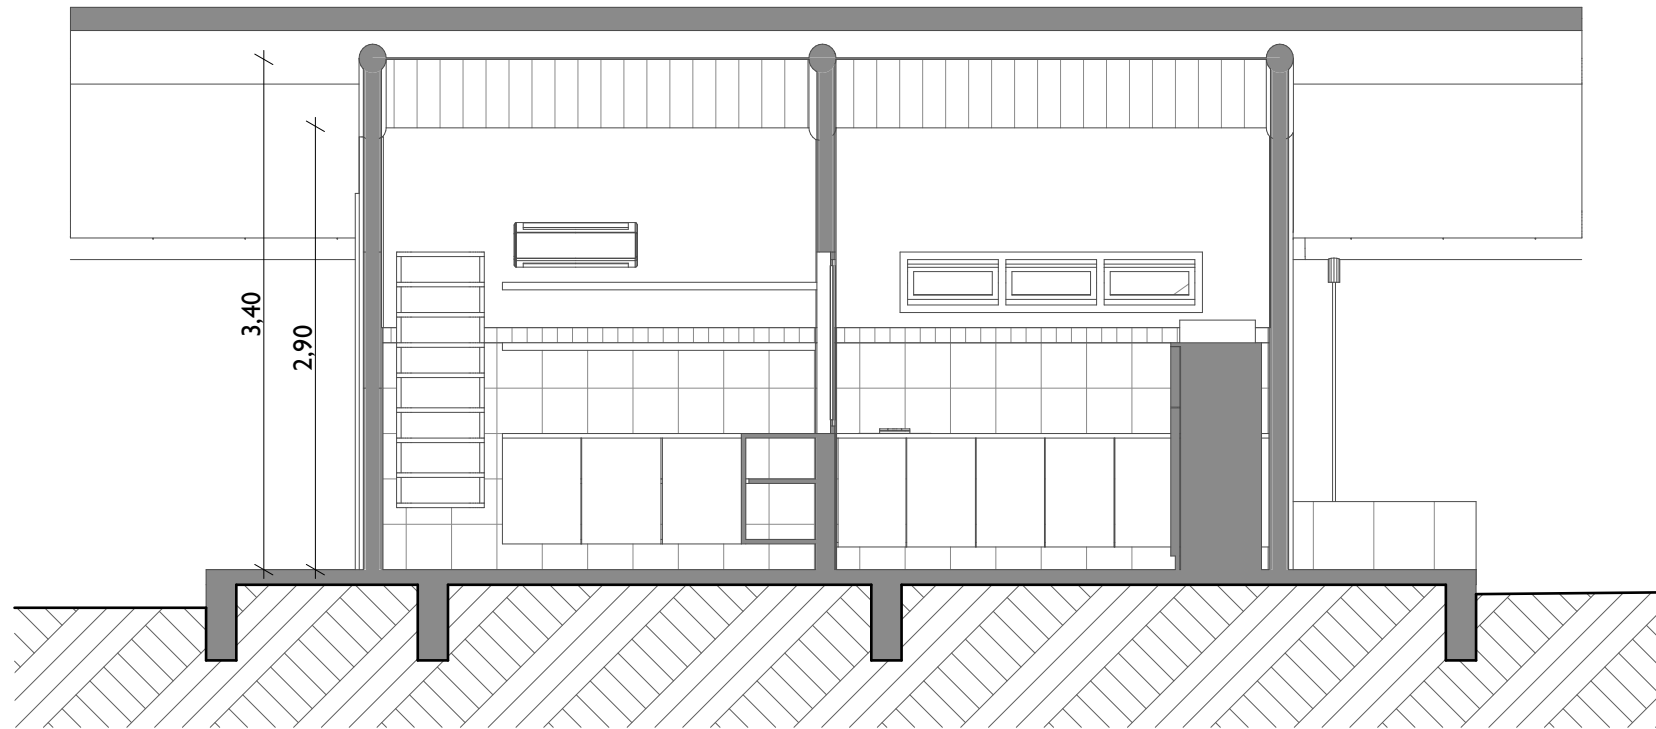

CORTE C3
1:50